



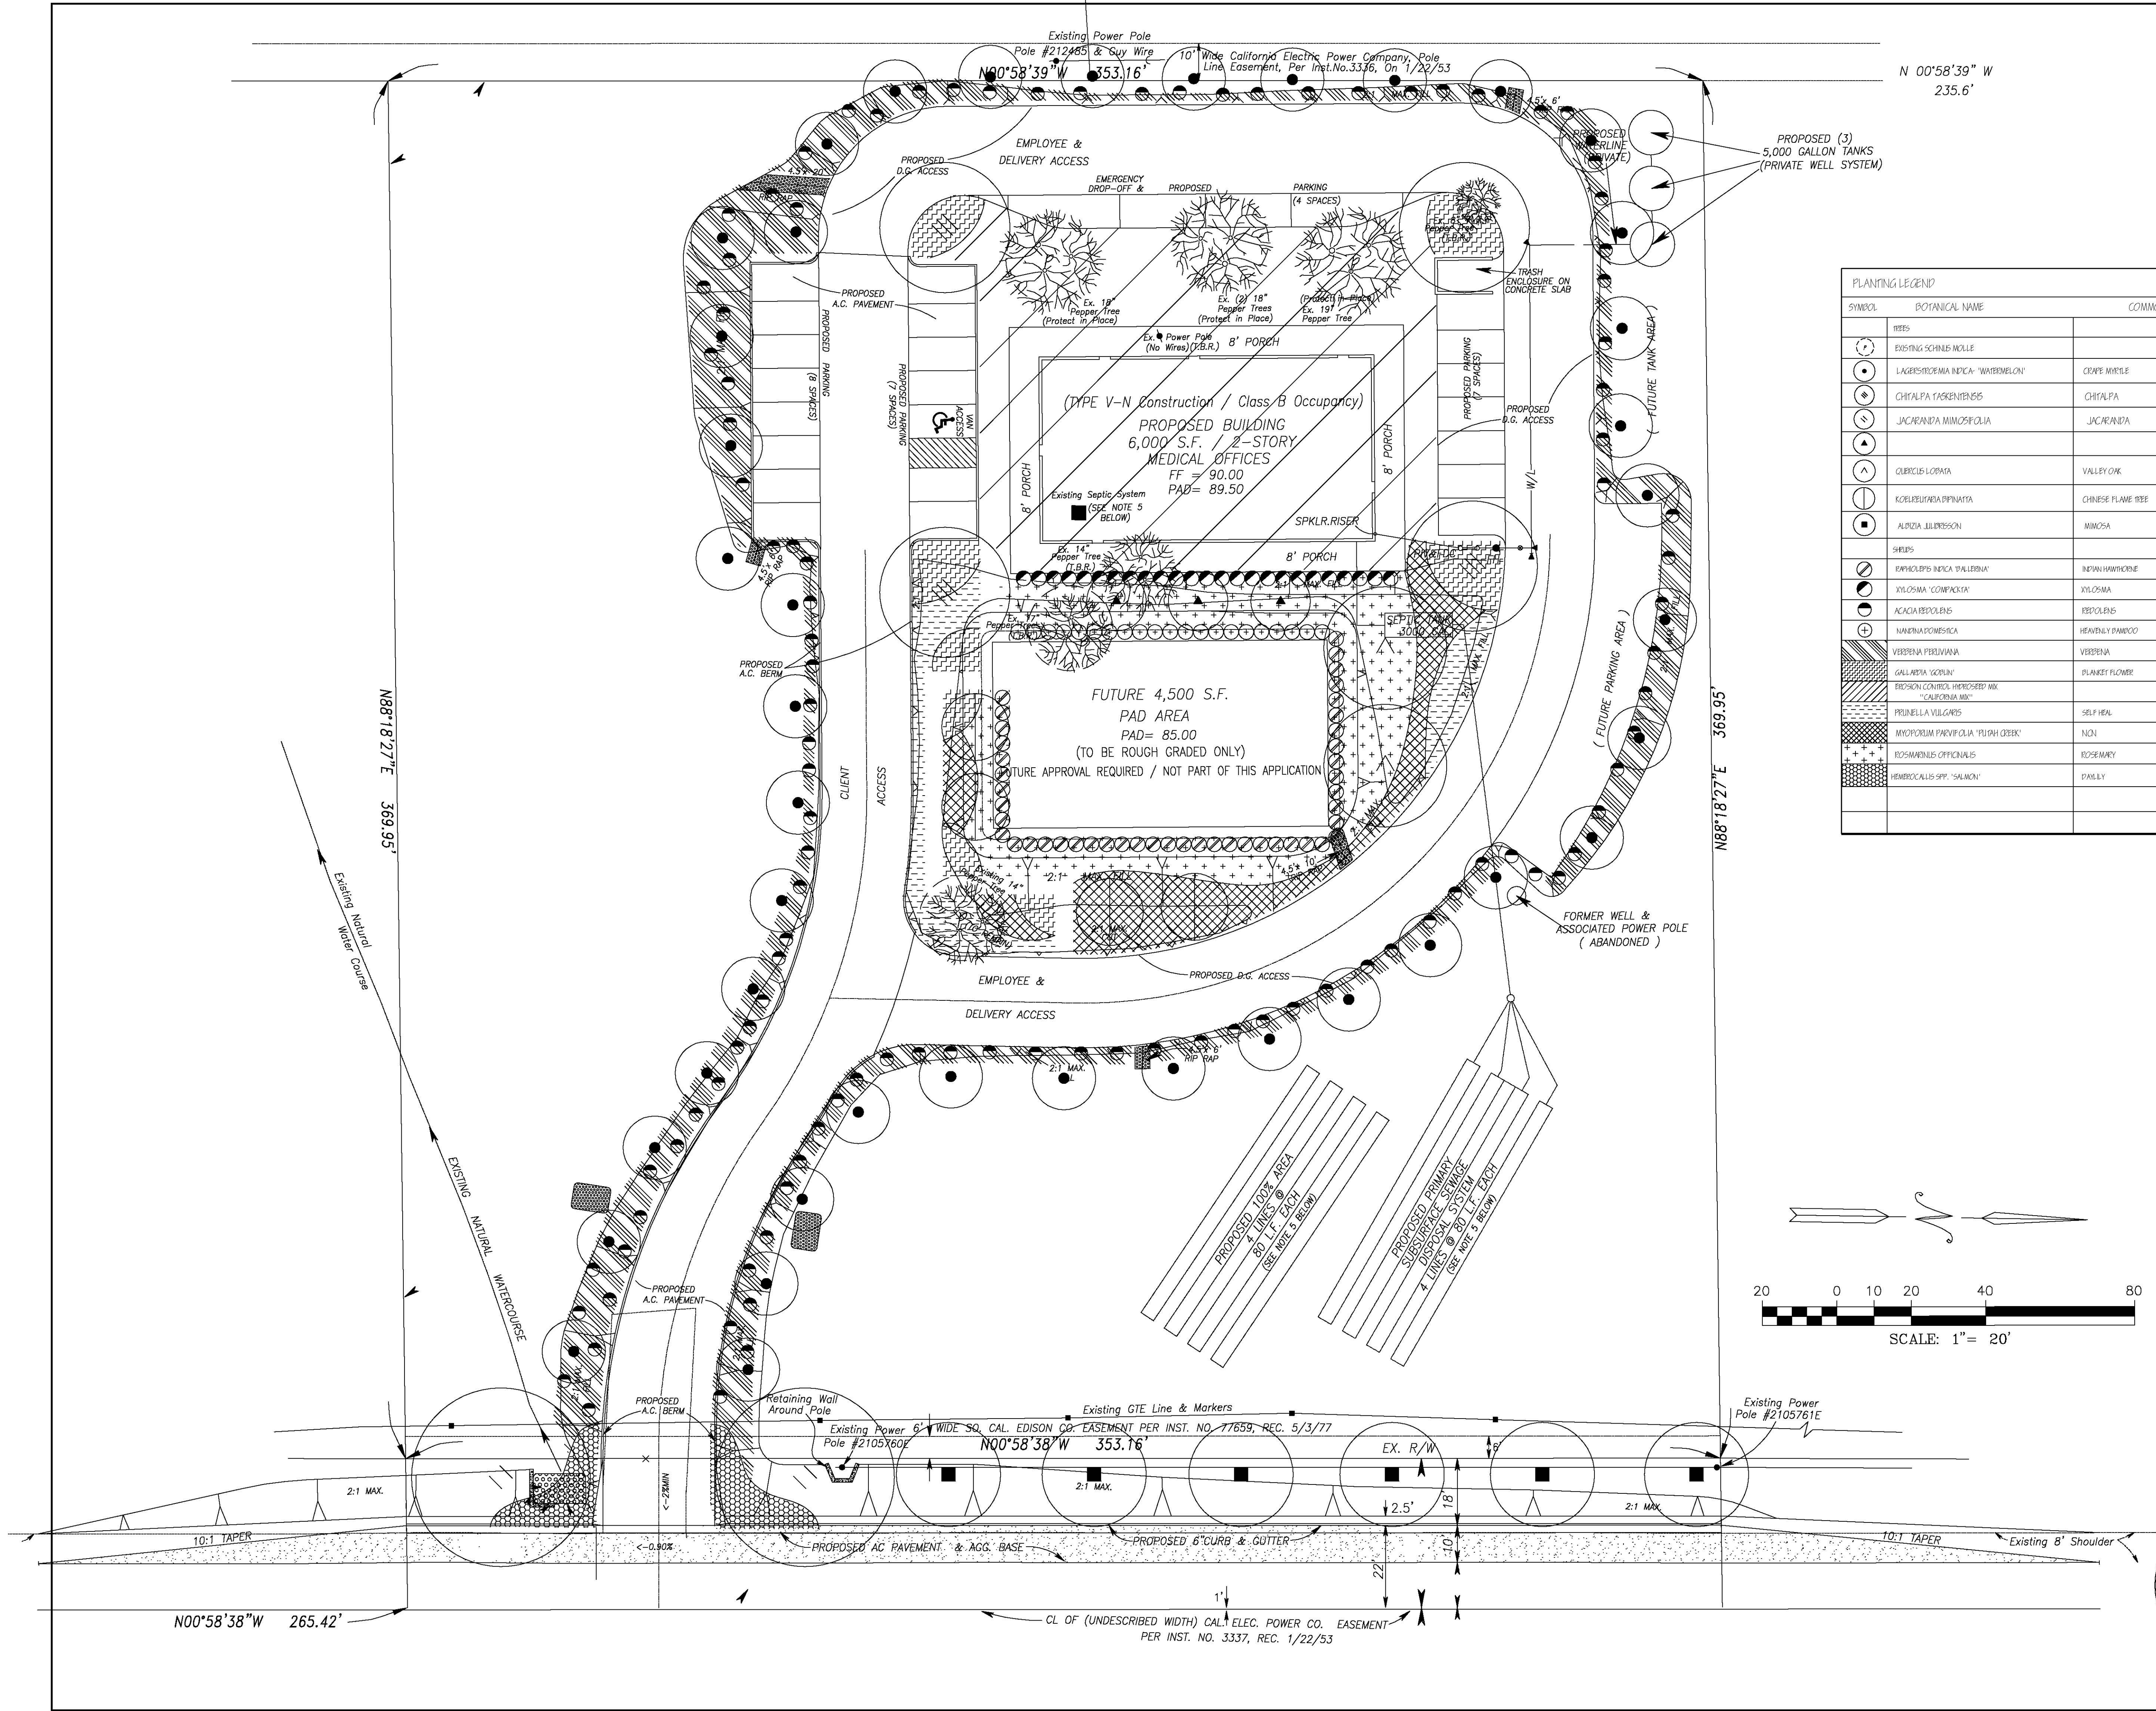

PLANTING LEGEND				
SYMBOL	BOTANICAL NAME	COMMON NAME	SIZE	QTY.
	EXISTING SCHINUS MOLLE			
	LAGERSTROEMIA INDICA 'WATERMELON'	CEPHE MYRTLE	5 GAL.	41
	CHITALPA TASKENTENSIS	CHITALPA	15 GAL.	4
	JACARANDA MIMOSIFOLIA	JACARANDA	15 GAL.	2
	QUERCUS LOBATA	VALLEY OAK	15 GAL.	2
	KOELERIA CRISTATA	CHINESE PLANE TREE	15 GAL.	4
	ALBIZIA JULIBRISSIN	MINIOSA	15 GAL.	6
	SHRUB			
	EUPHORBIA INDICA 'GALLENIA'	INDIAN HAWTHORNE	5 GAL.	30" O.C.
	XYLOSMA 'COMPACTA'	XYLOSMA	5 GAL.	3" O.C.
	ACACIA REPENS	REPCOLENS	1 GAL.	4" O.C.
	NANDINA DOMESTICA	HEAVENLY BAMBOO	5 GAL.	3" O.C.
	VERBENA PERUVIANA	VERBENA	PL.	12" O.C.
	GALLARDIA 'GORLIN'	PLANKET FLOWER	1 GAL.	24" O.C.
	ERIOGONUM FASCICULATUM 'PROSTRATUM'	SELF HEAL	PL.	12" O.C.
	MYOPORUM LAETIFOLIUM 'PURUM'	MON	1 GAL.	4" O.C.
	ROSMARINUS OFFICINALIS	ROSEMARY	1 GAL.	18" O.C.
	HEMIBOCALLUS SPP. 'SALMON'	DANIEL	1 GAL.	24" O.C.

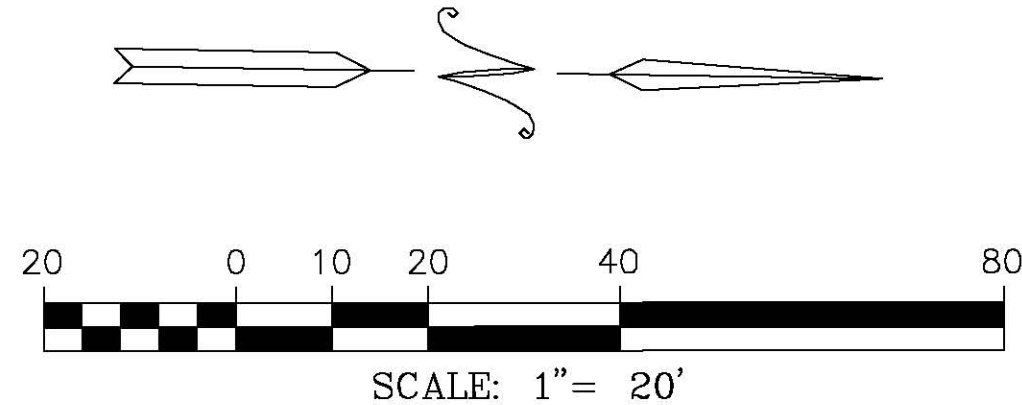


RCB & SONS INC.
11997 Magnolia Avenue
Riverside, CA 92508
(909) 888-6877

RCB & Sons
LANDSCAPE ARCHITECT
LANDSCAPE CONTRACTOR

DATE	REVISION	APPROVED
12-25-09	REVISED BASE MAP	

LANDSCAPE PLAN
VET HOSPITAL

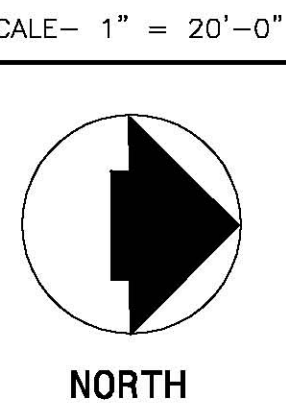

1
OF
2

SHEET NO.

SCALE - 1" = 20'-0"


License No. 3345

Date: OCTOBER 9, 2001

CHECKED: ERIC BARNETT


DRAWN: IODAN URBINA

349815

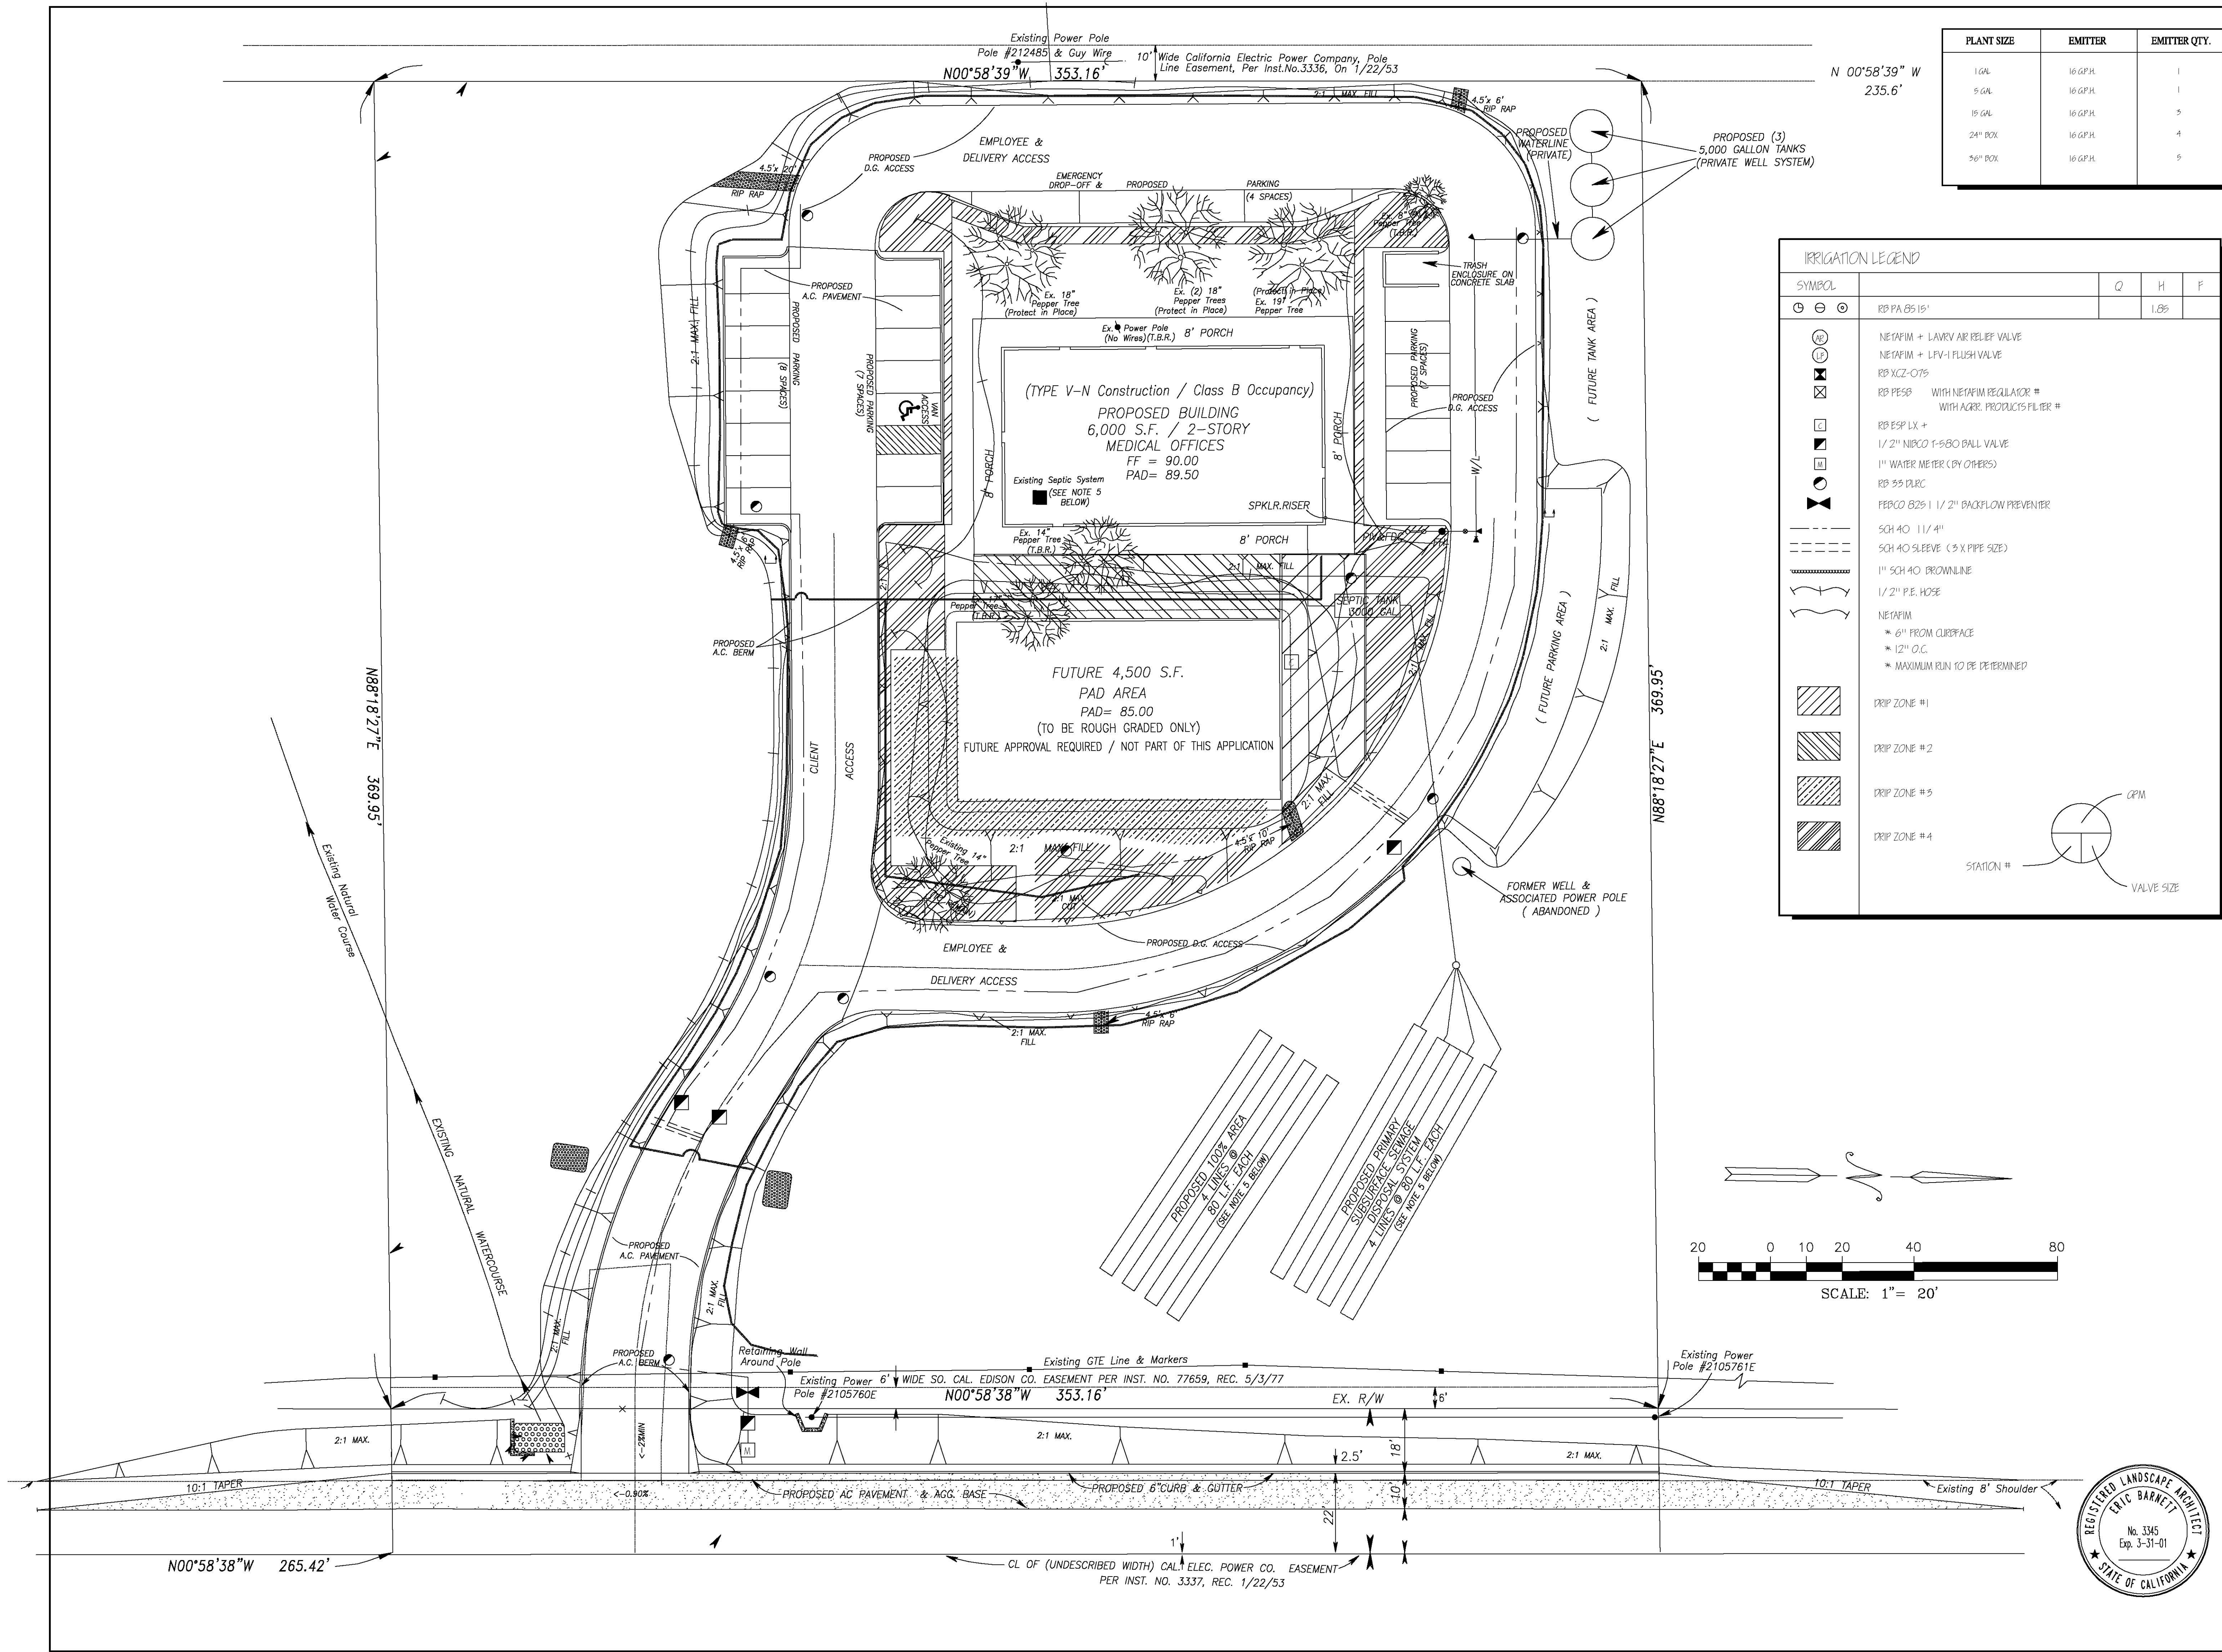

PLANT SIZE	EMITTER	EMITTER QTY.
1 GAL	16 G.P.H.	1
5 GAL	16 G.P.H.	1
15 GAL	16 G.P.H.	3
24" BOX	16 G.P.H.	4
50" BOX	16 G.P.H.	5

IRRIGATION LEGEND			
SYMBOL		Q	H F
⊕	RP PA BS 15'		1.85
⊗	NETAFIM + LAVER AIR RELIEF VALVE		
⊗	NETAFIM + LFV-1 FLUSH VALVE		
⊗	RP XCZ-O75		
⊗	RP PESB WITH NETAFIM REGULATOR #		
⊗	WITH AGRIC. PRODUCTS FILTER #		
⊗	RP ESP LX +		
⊗	1/2" NIBCO T-580 BALL VALVE		
⊗	1" WATER METER (BY OTHERS)		
⊗	RP 35 DARC		
⊗	PERCO 825 1 1/2" BACKFLOW PREVENTER		
⊗	SCH 40 1 1/4"		
⊗	SCH 40 SLEEVE (3 X PIPE SIZE)		
⊗	1" SCH 40 BROWNLIN		
⊗	1/2" P.E. HOSE		
⊗	NETAFIM		
⊗	* 6" FROM CURBSIDE		
⊗	* 12" O.C.		
⊗	* MAXIMUM RUN TO BE DETERMINED		
⊗	DRIP ZONE #1		
⊗	DRIP ZONE #2		
⊗	DRIP ZONE #3		
⊗	DRIP ZONE #4		
⊗	STATION #		
⊗	VALVE SIZE		

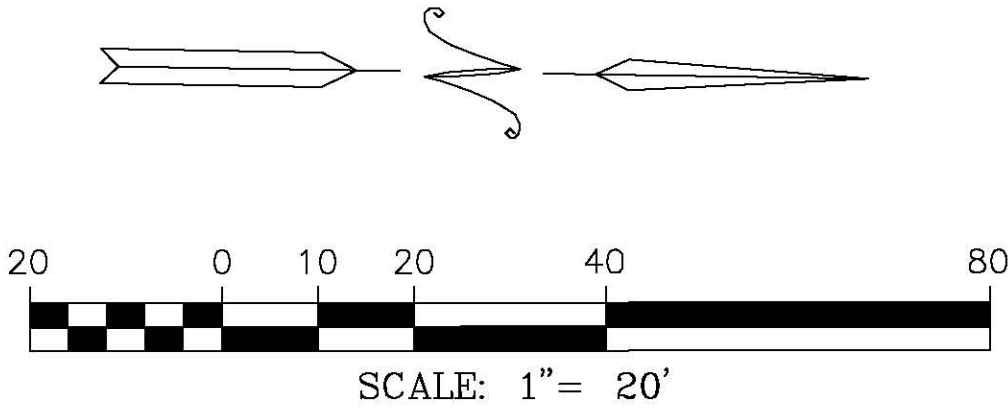

RCB & SONS INC.
11997 Magnolia Avenue
Riverside, CA 92508
(909) 889-6377

RCB & Sons
LANDSCAPE ARCHITECT
LANDSCAPE CONTRACTOR


DATE	REVISION	APPROVED
12-25-09	REVISED BASE MAP	

IRRIGATION PLAN
VET HOSPITAL


SCALE- 1" = 20'-0"
SHEET NO. 2 OF 2
NORTH

License No. 3345
Date: OCTOBER 9, 2001
349815

CHECKED: ERIC BARNETT
DRAWN: IODAN URBINA

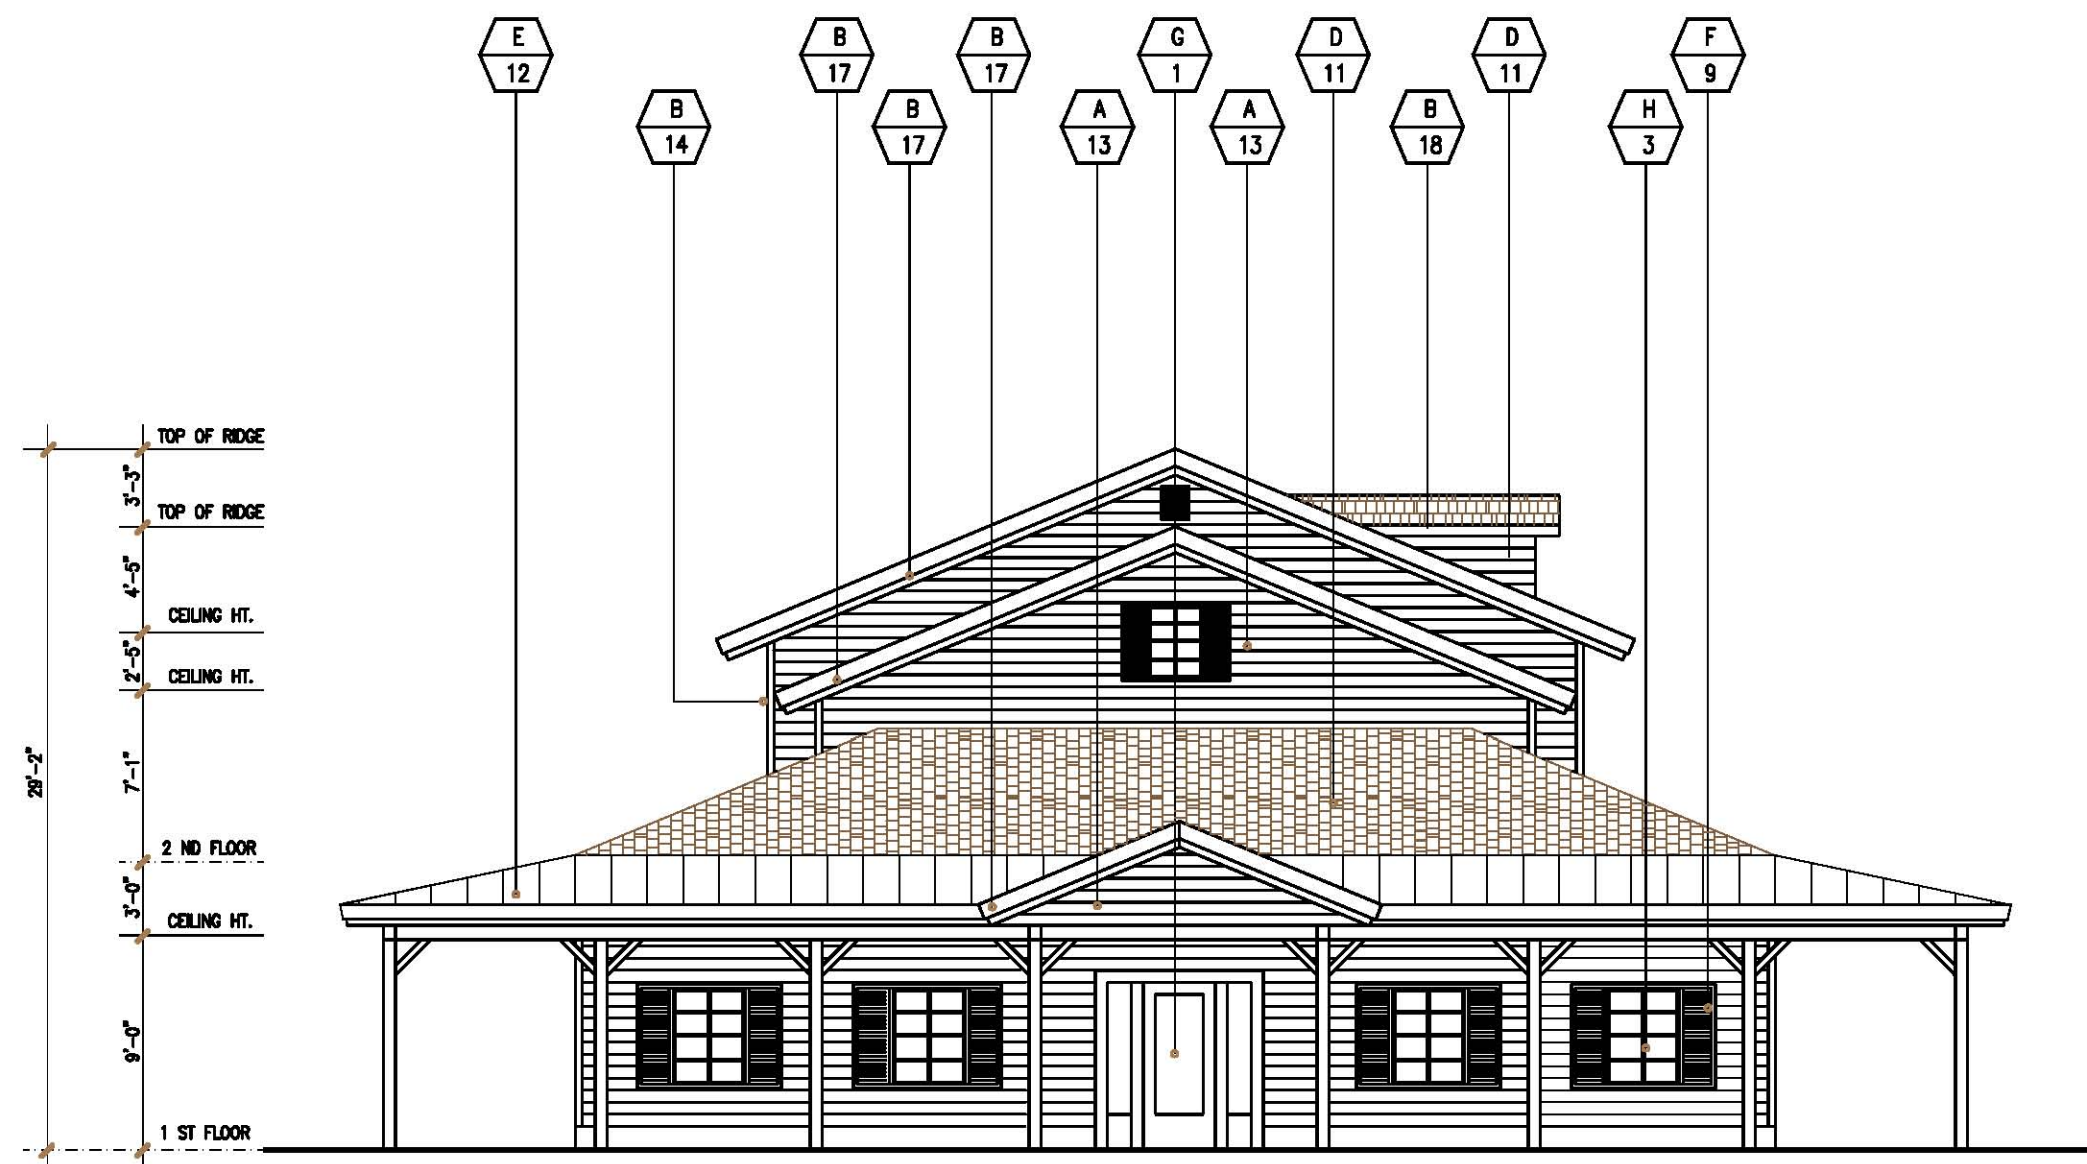


SOUTH BUILDING ELEVATION SCALE: 1/8 " = 1'-0" 2

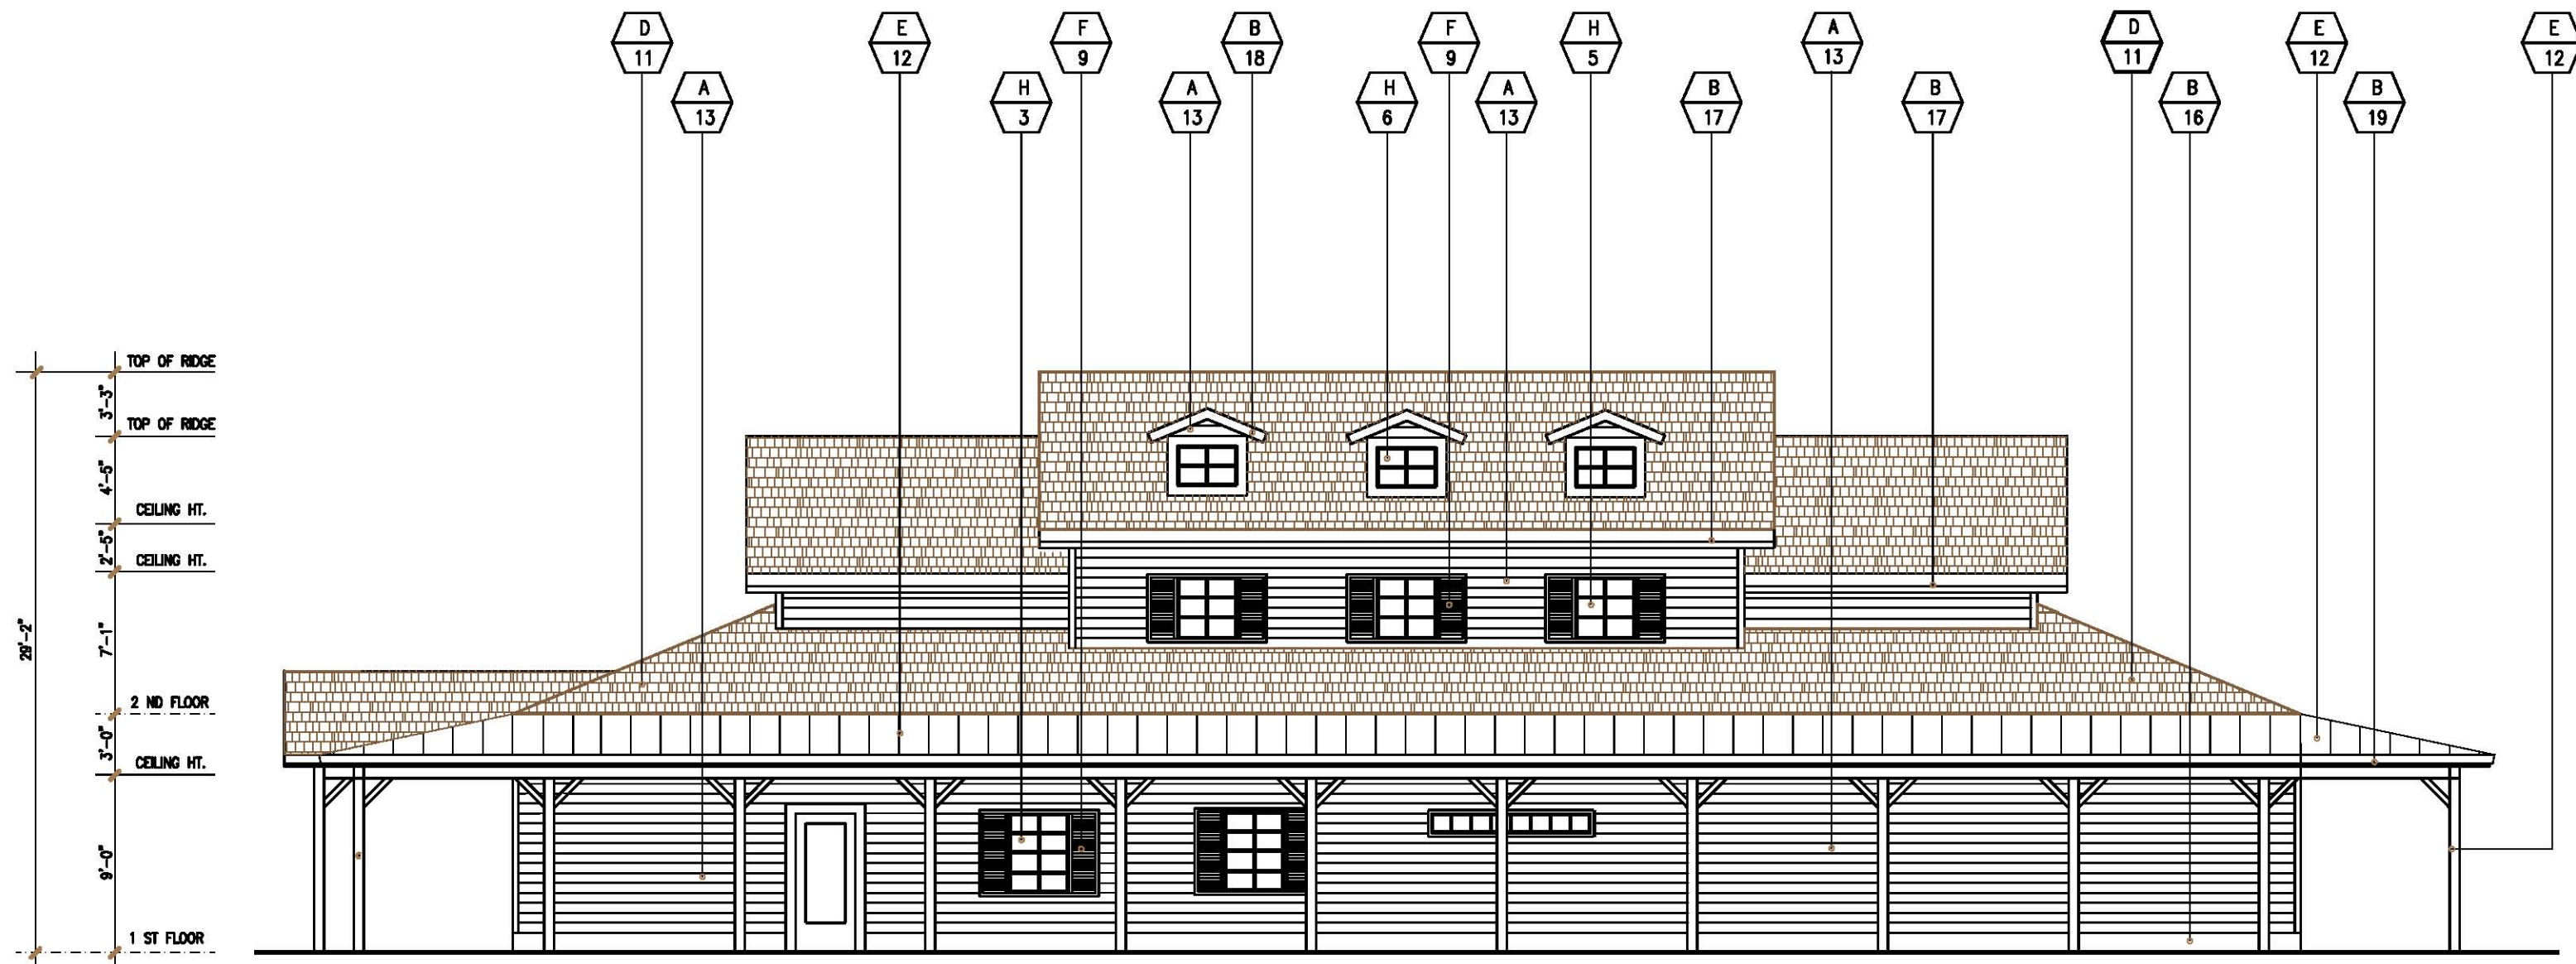

EAST BUILDING ELEVATION SCALE: 1/8 " = 1'-0" 1




NORTH BUILDING ELEVATION SCALE: 1/8 " = 1'-0" 4

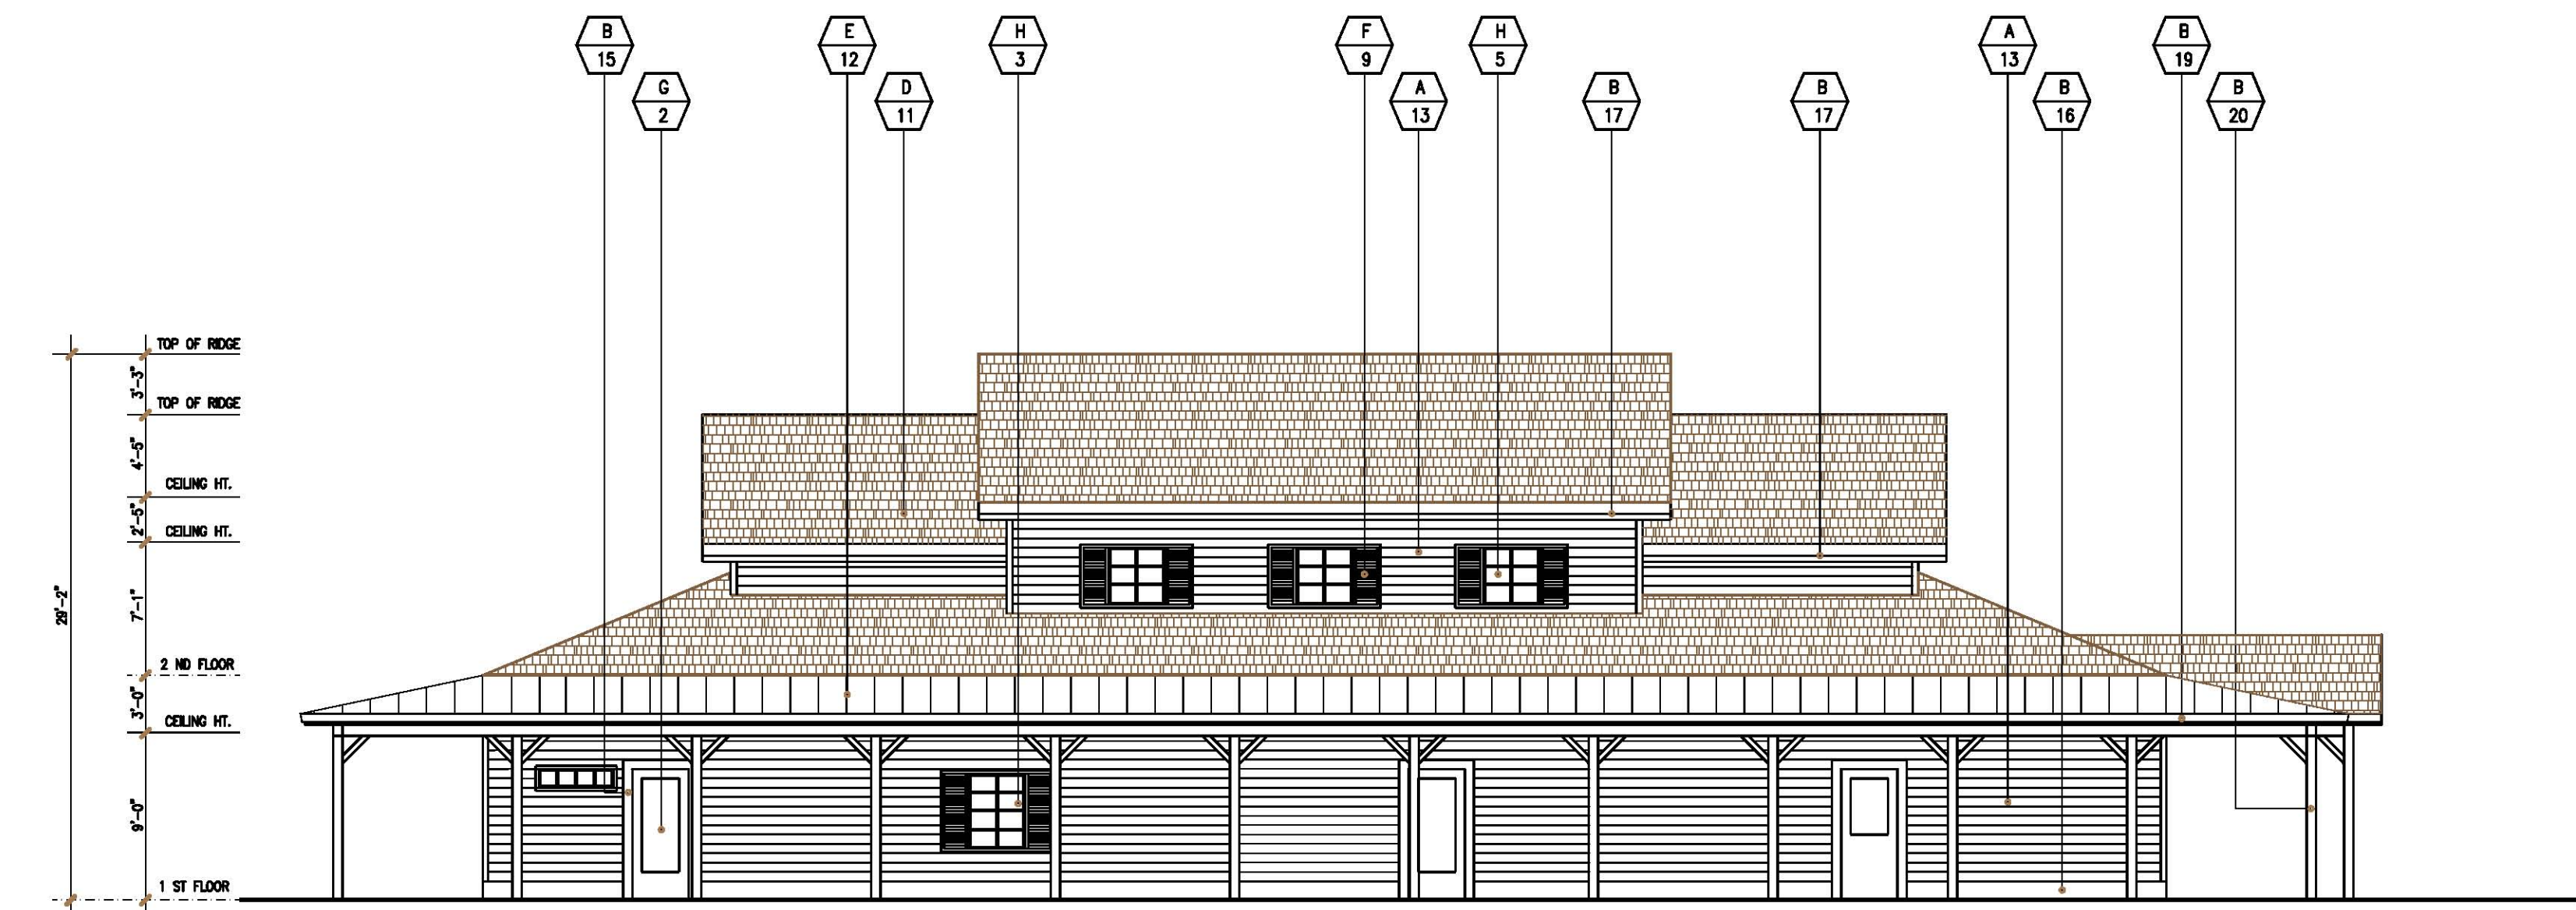

WEST BUILDING ELEVATION SCALE: 1/8 " = 1'-0" 3

EXTERIOR MATERIALS	
NO.	DESCRIPTION
1	3'-0" X 7'-0" WOOD ENTRY DOOR (CLEAR GLASS) WITH SIDE LITES EACH SIDE
2	3'-0" X 7'-0" WOOD ENTRY DOOR (CLEAR GLASS)
3	3'-0" X 4'-0" WINDOW - REFER TO WINDOW SCHEDULE
4	2'-4" X 3'-0" WINDOW - REFER TO WINDOW SCHEDULE
5	3'-0" X 3'-0" WINDOW - REFER TO WINDOW SCHEDULE
6	3'-0" X 2'-0" DORMER WINDOW - REFER TO WINDOW SCHEDULE
7	4'-0" X 1'-0" WINDOW - REFER TO WINDOW SCHEDULE
8	8'-0" X 1'-0" WINDOW - REFER TO WINDOW SCHEDULE
9	WOOD SHUTTERS
10	ATTIC VENT
11	TILE ROOFING - REFER TO ARCHITECTURAL SPECIFICATIONS
12	METAL STANDING SEAM ROOFING - REFER TO ARCHITECTURAL SPECIFICATIONS
13	WOOD SIDING OVER 1-LAYER 15# BUILDING PAPER
14	1 X 4 WOOD TRIM
15	1 X 6 WOOD TRIM
16	2 X 12 WOOD BASE
17	2 X 12 WOOD FASCIA WITH 2 X 8 WOOD FASCIA OVER 2 X 12
18	2 X 6 FASCIA
19	2 X 8 WOOD FASCIA WITH 2 X 6 WOOD FASCIA OVER 2 X 8
20	6 X 6 WOOD POST WITH 4 X 6 KNEE BRACE EACH SIDE


EXTERIOR FINISHES	
X	DESCRIPTION
A	DUNN EDWARDS - WOOD SIDING - WHITE
B	DUNN EDWARDS - WOOD TRIM - HUNTER GREEN
C	PAINT TO MATCH ADJACENT SURFACE
D	PREFINISHED - TILE ROOF - SLATE GRAY
E	PREFINISHED - METAL ROOF - SLATE GRAY
F	DUNN EDWARDS - WOOD SHUTTERS - HUNTER GREEN
G	DUNN EDWARDS - EXTERIOR DOORS - HUNTER GREEN

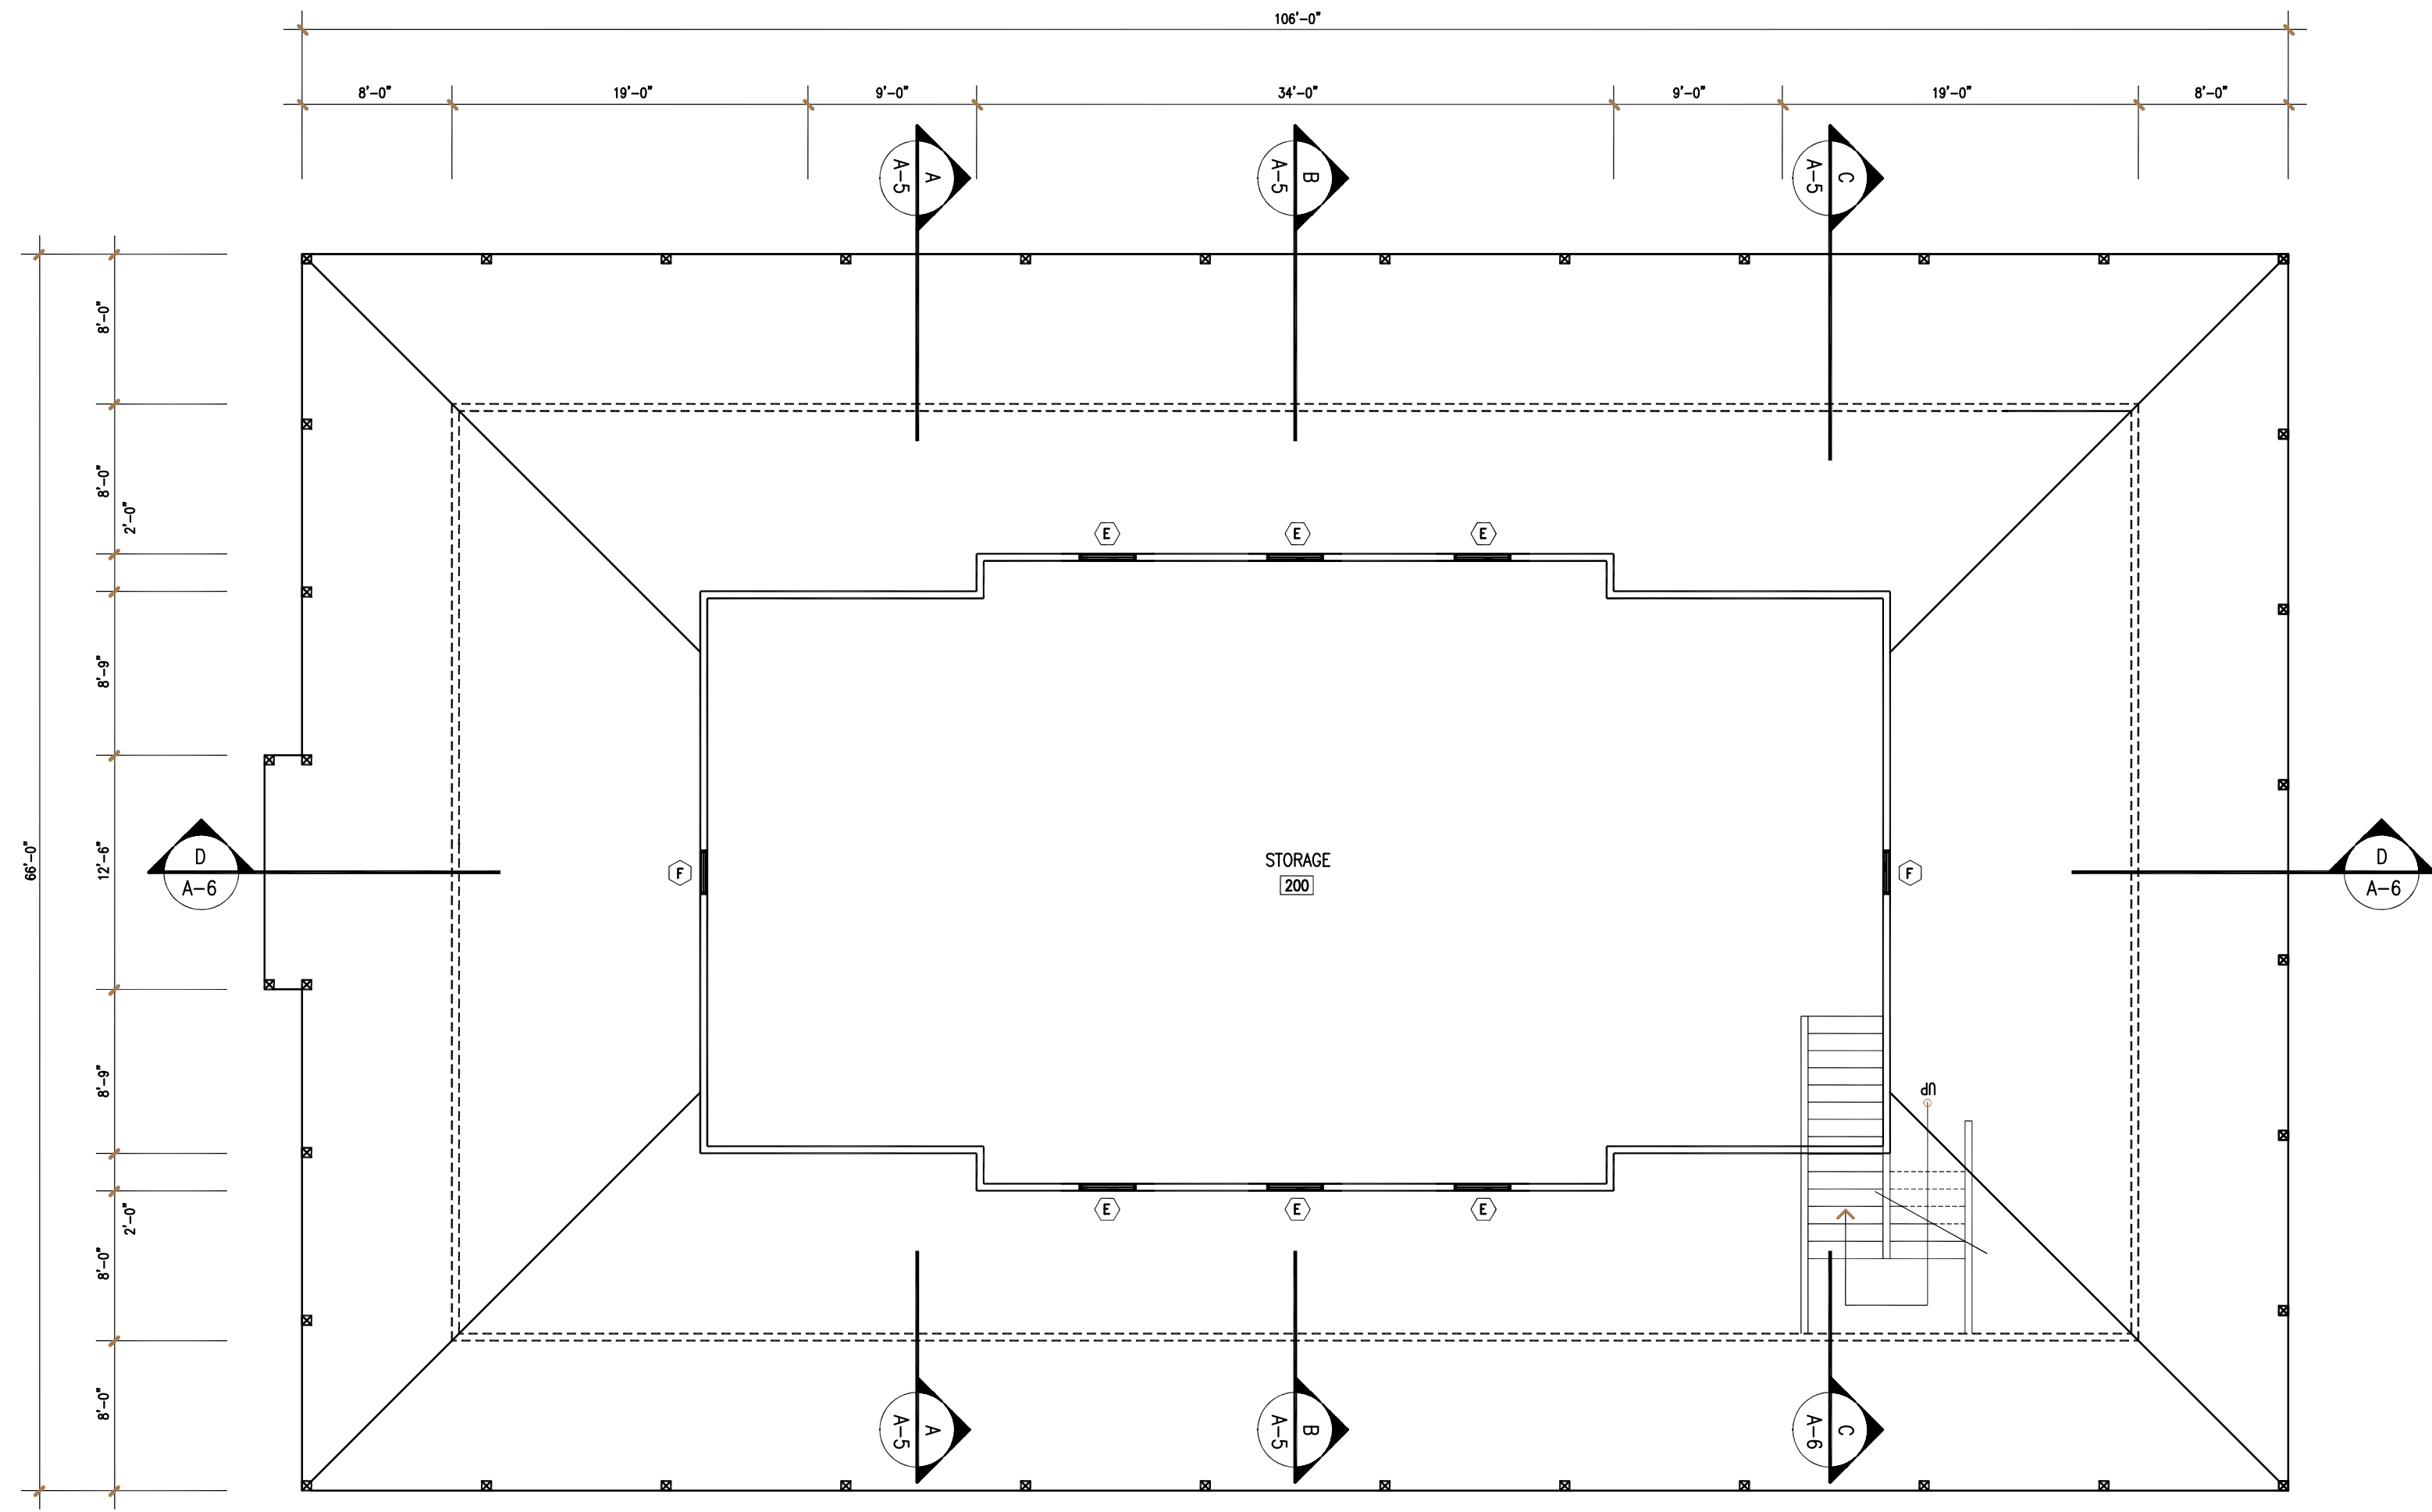

SECOND FLOOR PLAN

SCALE: 1/8" = 1'-0"

1

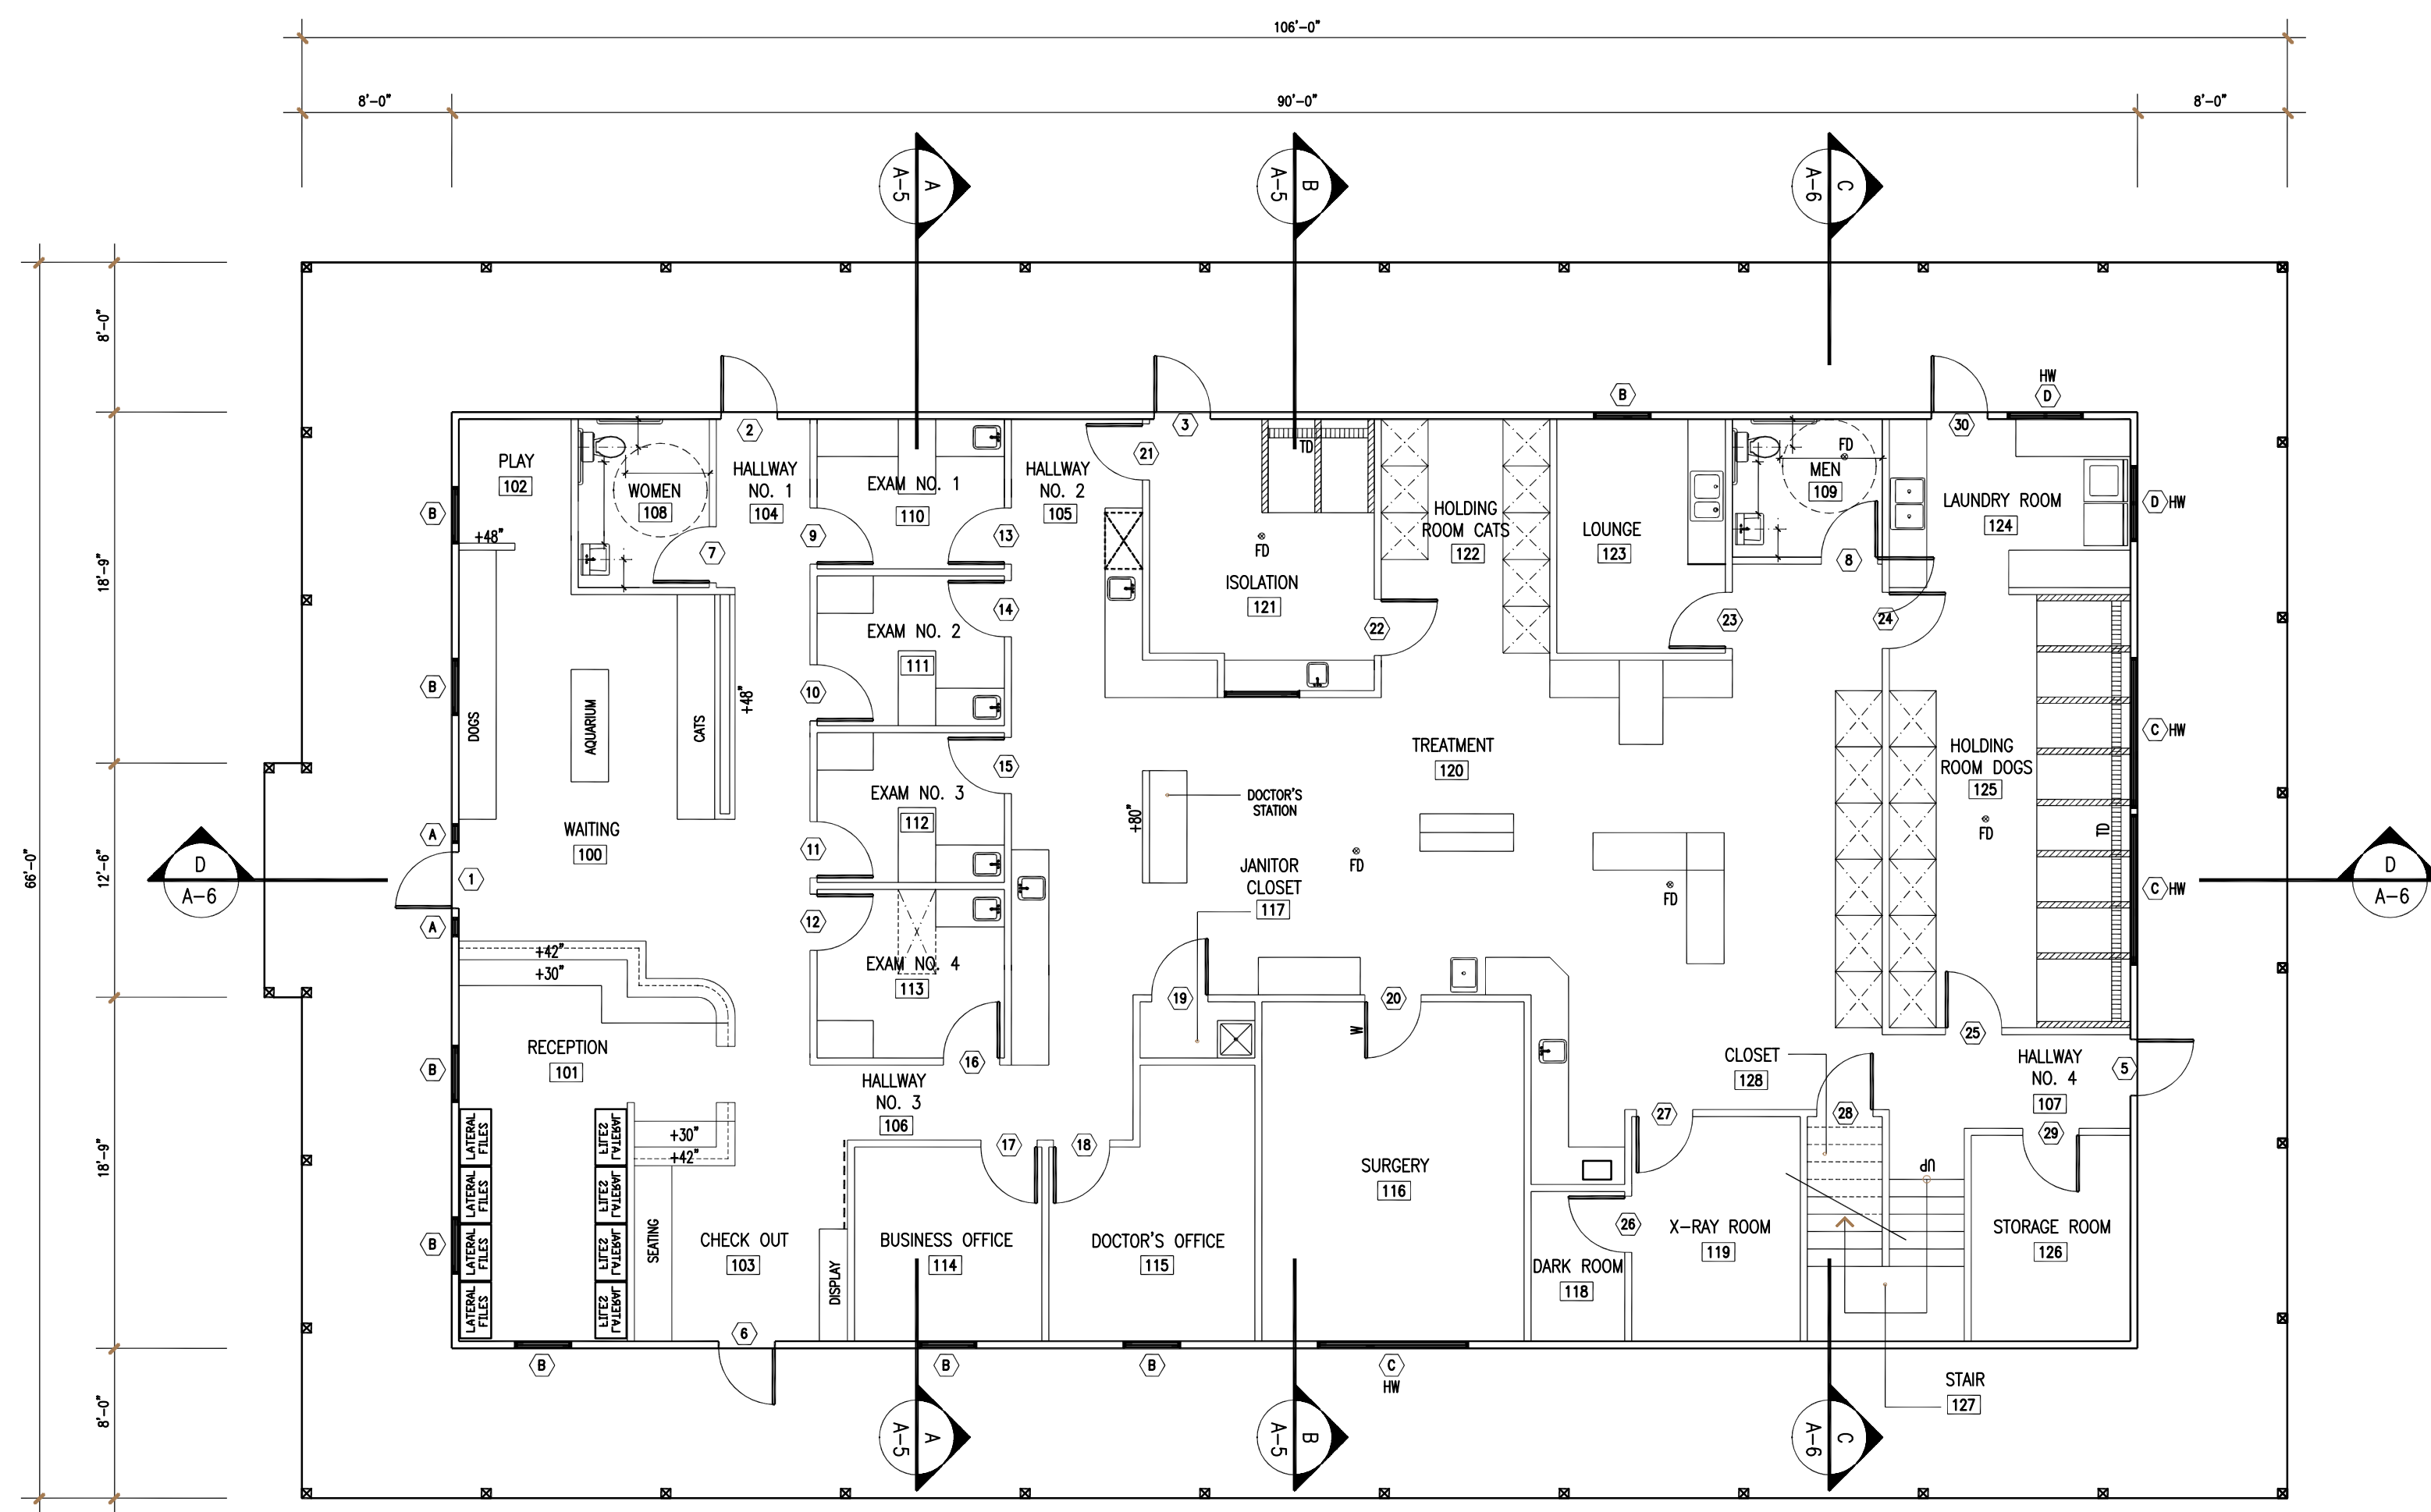

FIRST FLOOR PLAN

SCALE: 1/8" = 1'-0"

2

at³

at³ associates, inc.
dba
Architectural Team Three
14 hughes street
suite B-204
irvine, california 92718

telephone (949) 472-3115
fax (949) 472-3118

CLINTON KEITH
VETERINARY HOSPITAL

35951 SALIDA DEL SOL
WILDOMAR, CALIFORNIA

DATES	
CLIENT REVIEW	12-10-01
CLIENT REVIEW	
PLANNING SUBMITTAL	
PLANNING SUBMITTAL	
PLANNING SUBMITTAL	
PLAN CHECK	
PLAN RE-CHECK	
ISSUED FOR CONST.	

PROJECT NO.
01-1546

SHEET

A-2